





FRONT PERSPECTIVE



FRONT ELEVATION

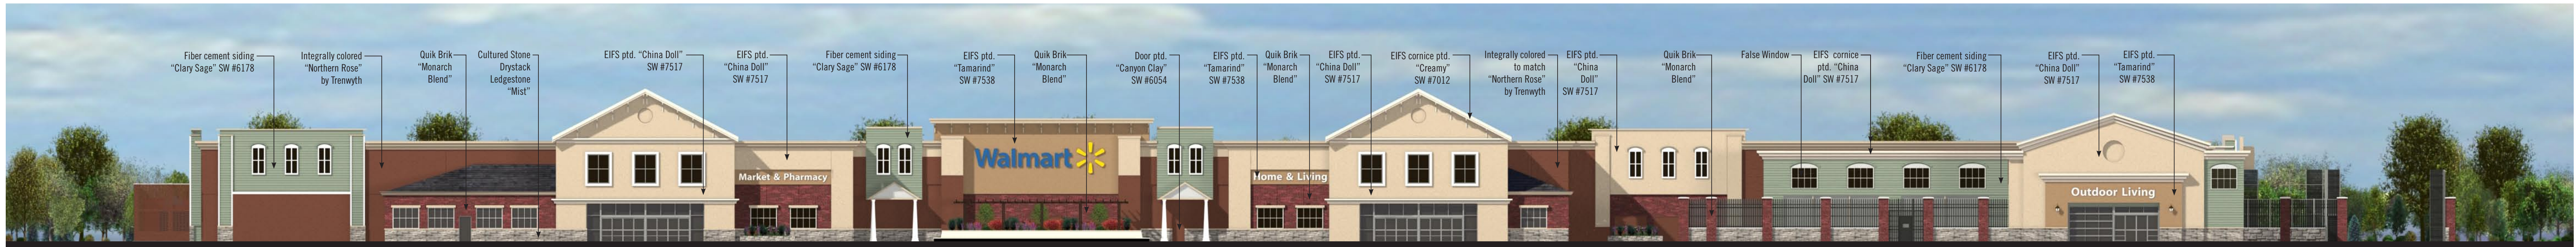

RIGHT ELEVATION

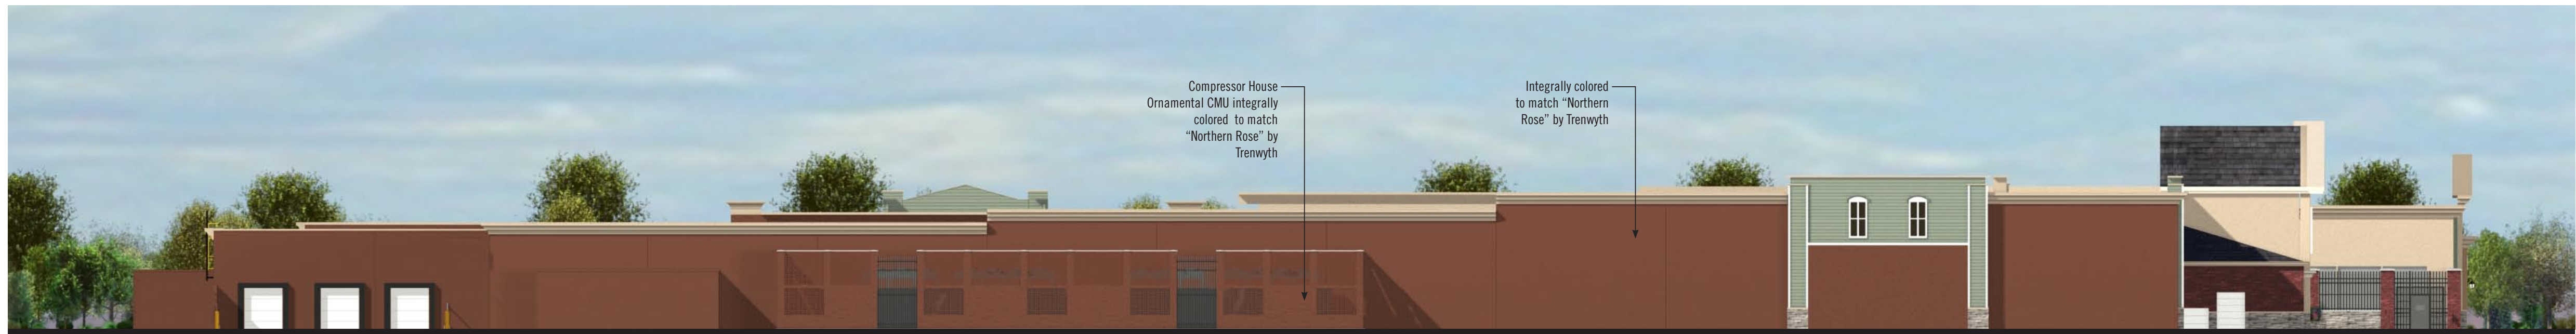

LEFT ELEVATION



TOWER ELEMENT