
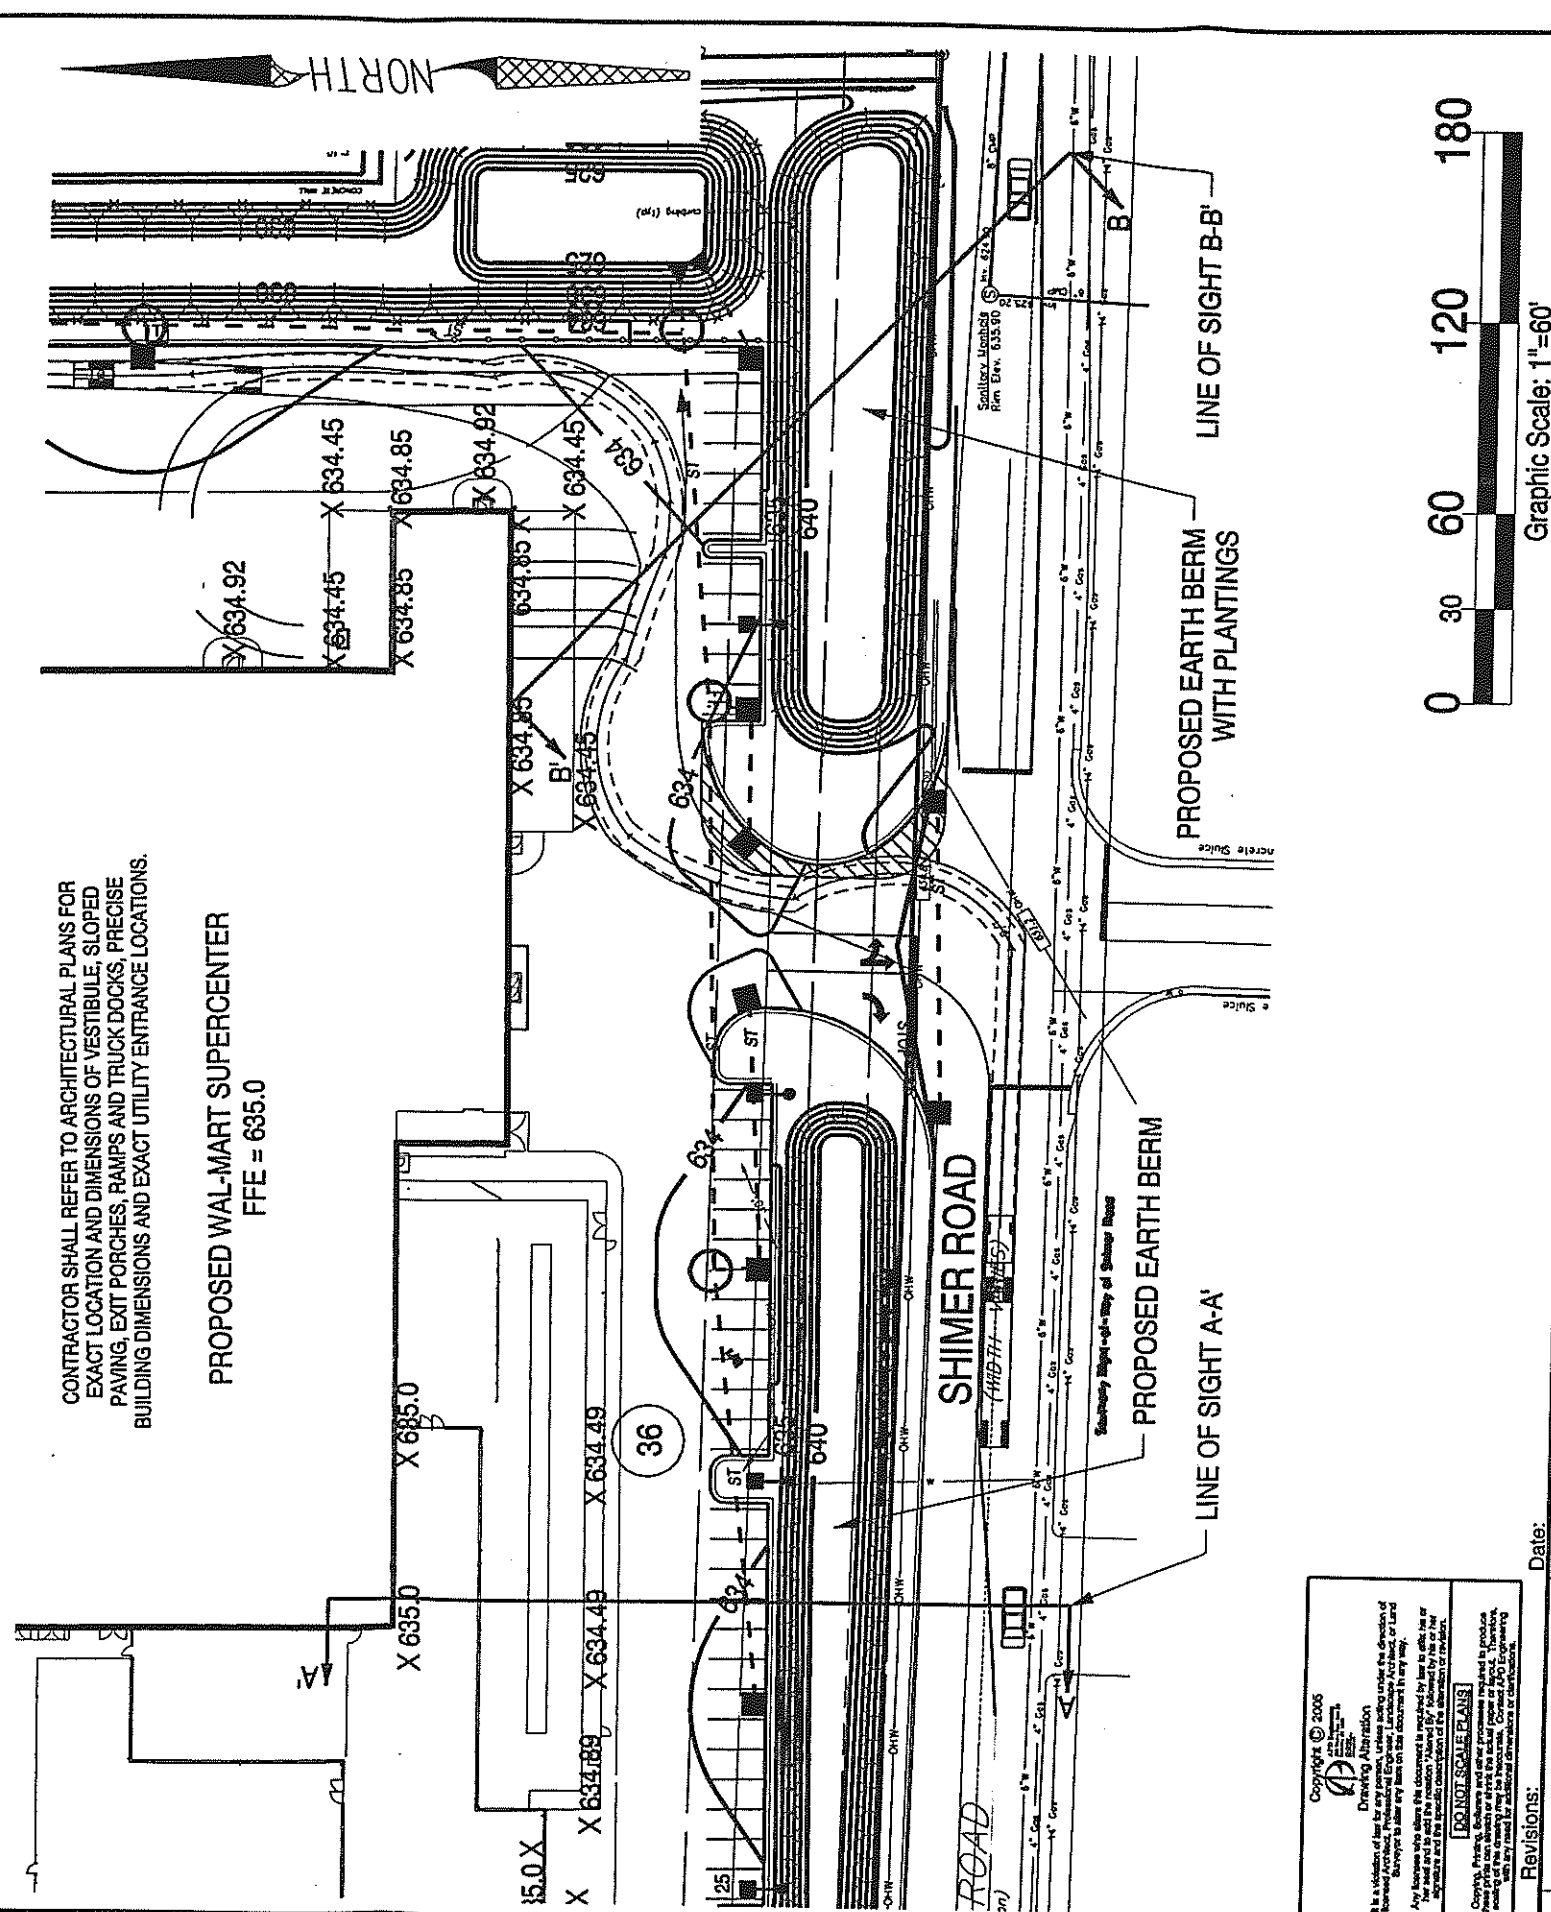


Figure 16

Line of Sight

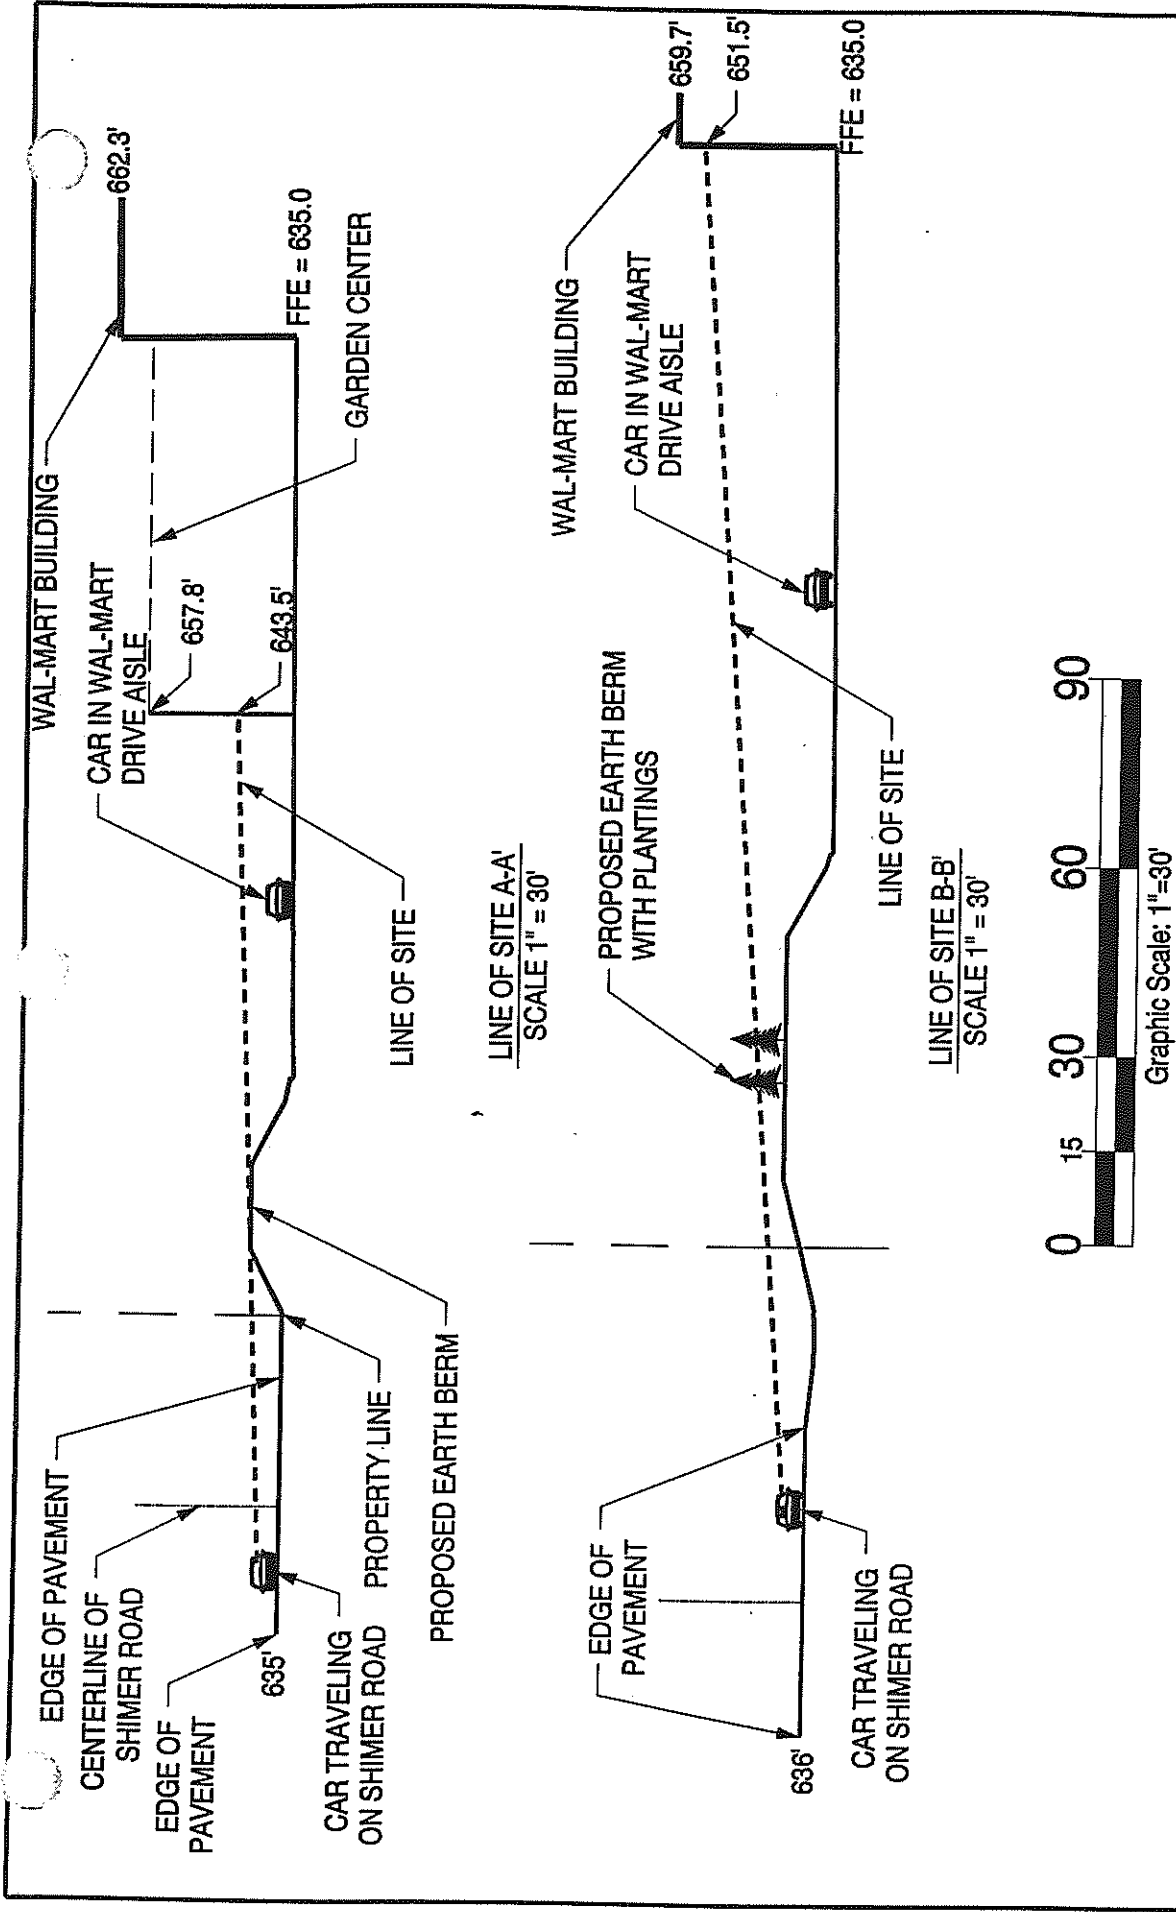

Copyright © 2005
APD Engineering
It is a violation of law for any person, without acting under the direction of a duly Licensed Professional Engineer, to prepare, reproduce, copy, or use this drawing for any purpose other than that for which it was prepared. No part of this drawing may be reproduced or transmitted in any form or by any means, electronic, mechanical, photocopying, recording, or by any information storage and retrieval system, without the prior written permission of APD Engineering.

[DO NOT SCALE PLANS]
Copyright, Printing, Revisions and other Processes required to produce this drawing are the property of APD Engineering. Copying, reproducing, or otherwise using this drawing for any purpose other than that for which it was prepared is strictly prohibited. APD Engineering reserves the right to make changes to this drawing without notice.

Revisions:
Date:

1		
2		
3		
4		
5		
6		
7		
8		

APD Engineering
3445 Weston Place - Suite 208
Rochester, NY 14603
585.371.0273
585.371.0276 fax
www.apd.com

PROJECT MANAGER _____ DATE _____
PROJECT ENGINEER _____ DATE _____
PROJECT DESIGNER _____ DATE _____

Seal

Proposed Wal-Mart Supercenter
#2107-02 Lockport, NY
5793 South Transit Road
Town of Lockport
Niagara County, NY

Project Name & Location:

Line of Sight

Drawing Name:
Date: 09/22/05
Type:
Drawn By: SLS
Scale: 1" = 60'

Project No.
02-0006

L1
Drawing No.